



ELEVATION – VIEW 'A' OVERALL (FRONT – LONGWORTH ST.)

SCALE = 1:150

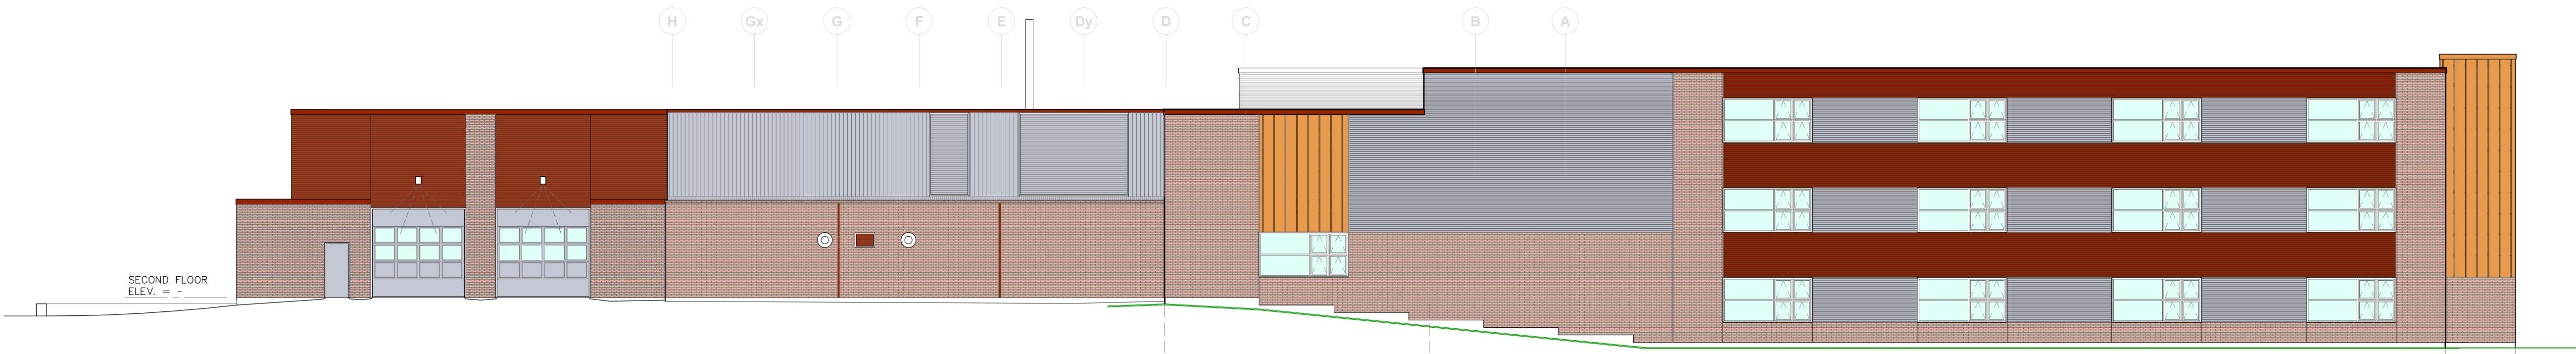


ELEVATION – VIEW 'B' OVERALL (NORTH – LAVIE AVE.)

SCALE = 1:150

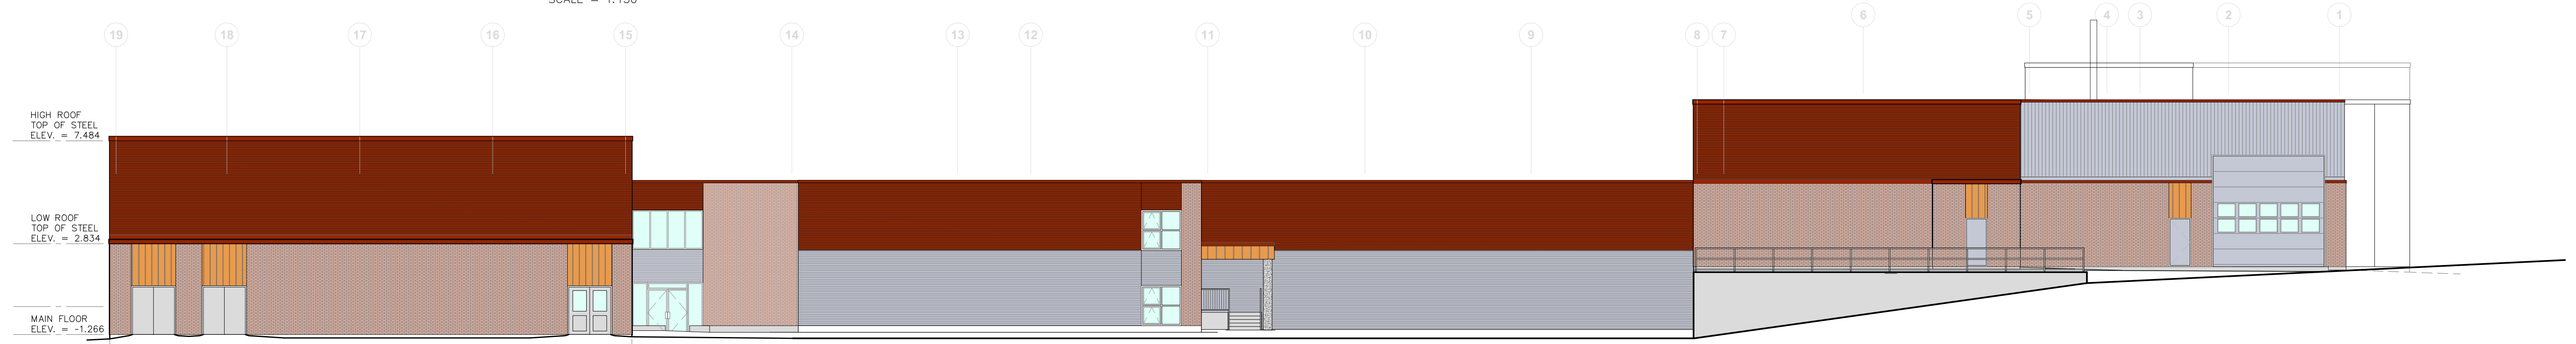

ELEVATION – VIEW 'C' OVERALL (REAR/EAST)

SCALE = 1:150

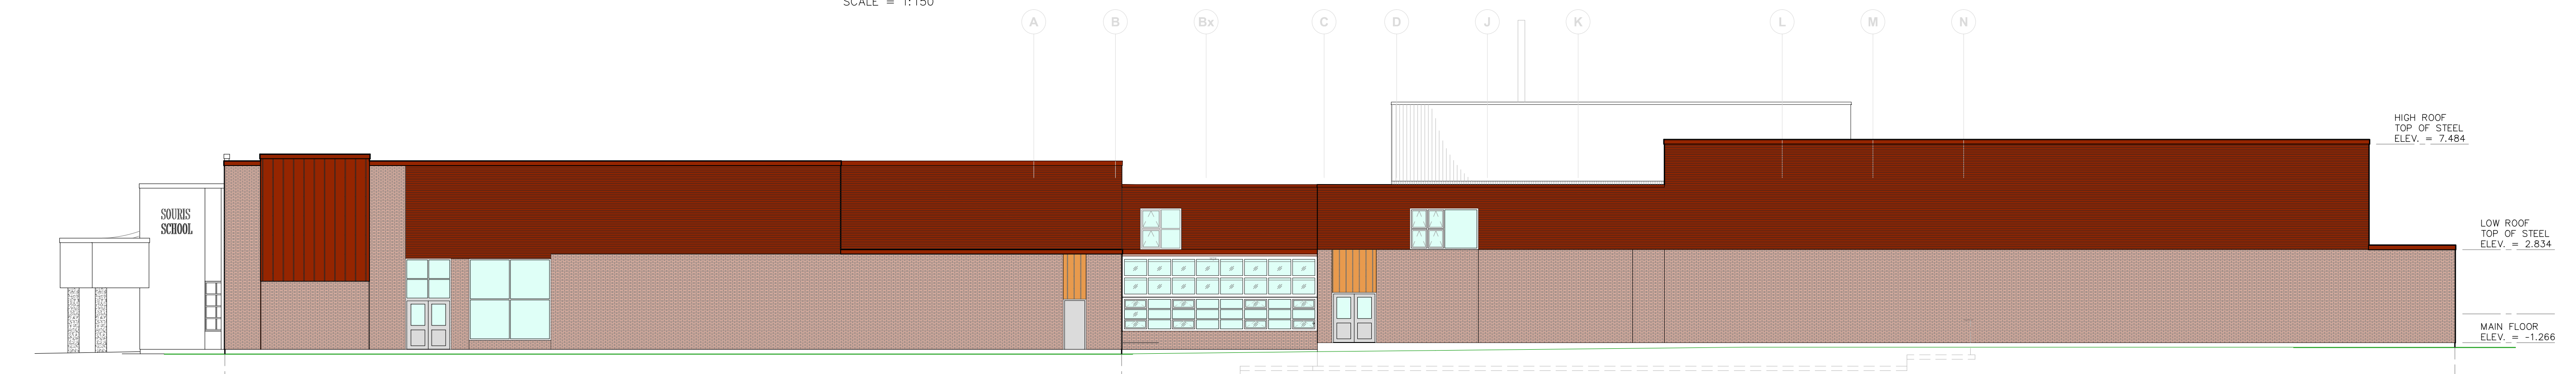

ELEVATION – VIEW 'D' OVERALL (SOUTH END)

SCALE = 1:150

SOURIS K-12 SCHOOL